



PLATINUM ACCELERATOR



PLATINUM ACCELERATOR




I LOVE
REAL ESTATE

December 2017

Subdivision

Mastermind
Event

Location Research -

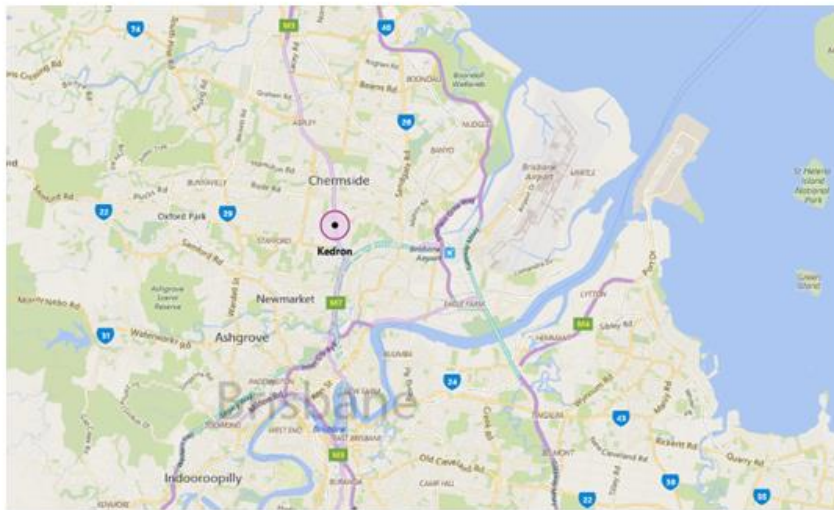

- Target Suburb = Kedron, Brisbane

I LOVE
REAL ESTATE



PLATINUM
ACCELERATOR

List Due Diligence Questions re Subdivision Potential?

○ Discuss on the Table:

- ◆ _____
- ◆ _____
- ◆ _____
- ◆ _____
- ◆ _____
- ◆ _____
- ◆ _____
- ◆ _____
- ◆ _____
- ◆ _____



PLATINUM
ACCELERATOR

Can the Site be Subdivide?

Discuss on the Table:

- _____
- _____
- _____
- _____
- _____
- _____
- _____



PLATINUM
ACCELERATOR

List Overlay's To Research?

Discuss on the Table:

- _____
- _____
- _____
- _____
- _____
- _____
- _____
- _____



Services Location -

Discuss on the Table – What Services?:


- _____
- _____
- _____
- _____
- _____
- _____
- _____
- _____



Note: Contours & Spot Levels shown are at the time of Survey. For Ground Levels defined by the City Plan See Drawing: S3340DS2

LEVEL DATUM PSM 144080 (Corner of
 Mawson St & Chisholm St)
 RL 35.518 AHD
 Contour Interval 0.25m
 Meridian of Survey SPI77074


AMEND'T	DATE	SUBJECT	AUTHORISED
AMENDMENTS			

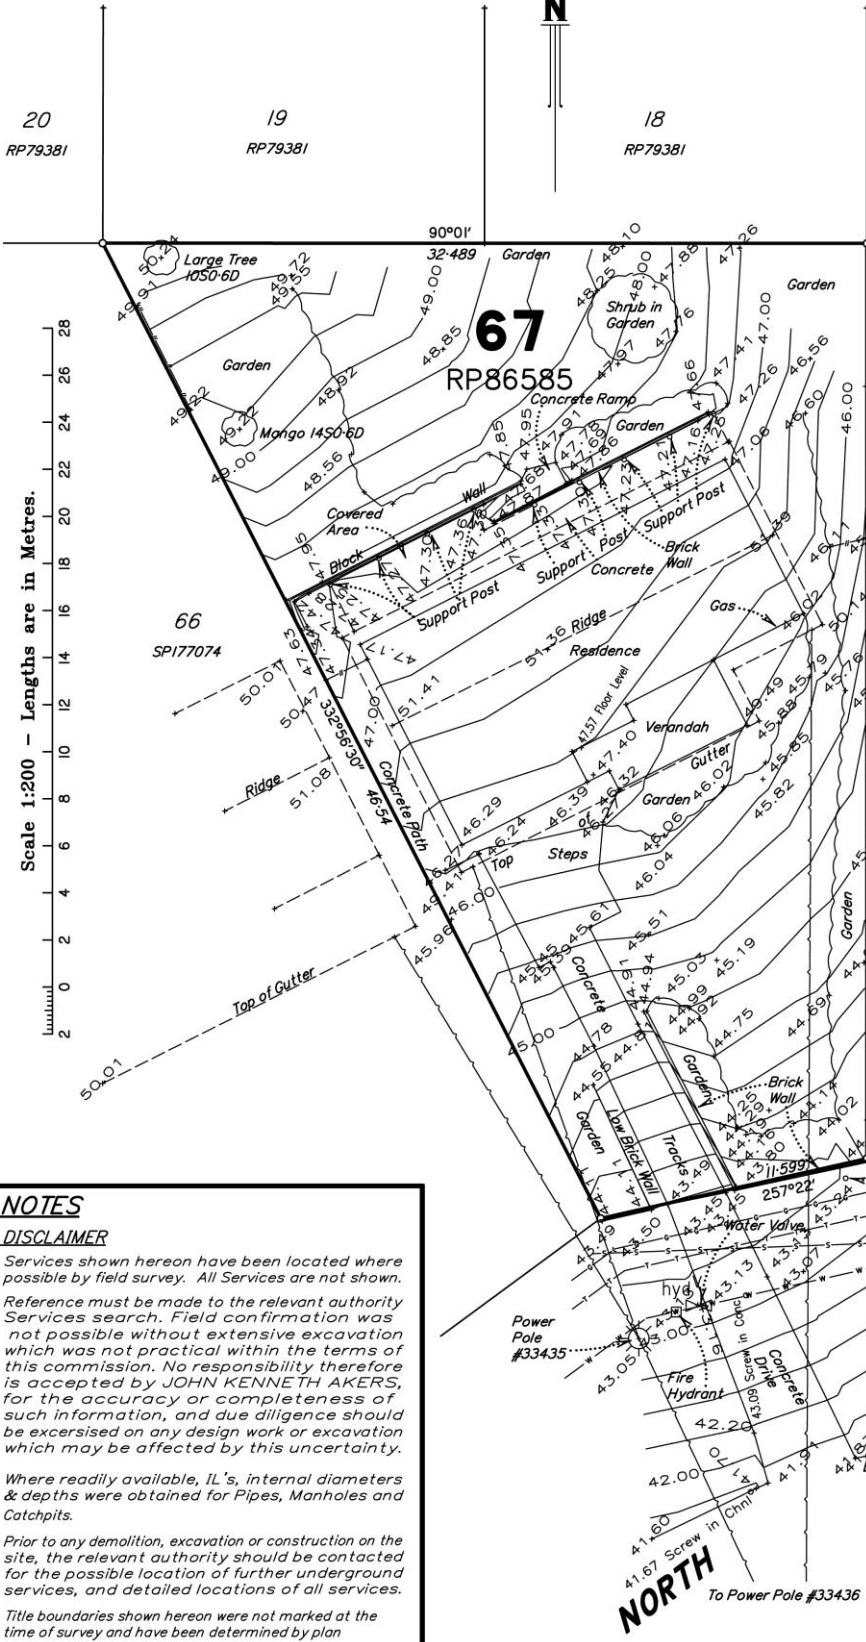

DETAIL & LEVEL SURVEY
 73 North Street
 KEDRON
 (Lot 67 on RP86585)
 12.04.2011
 SCALE 1:200 (At A3)

Scale 1:200 - Lengths are in Metres.

NOTES
DISCLAIMER
 Services shown hereon have been located where possible by field survey. All Services are not shown. Reference must be made to the relevant authority Services search. Field confirmation was not possible without extensive excavation which was not practical within the terms of this commission. No responsibility therefore is accepted by JOHN KENNETH AKERS, for the accuracy or completeness of such information, and due diligence should be exercised on any design work or excavation which may be affected by this uncertainty.
 Where readily available, IL's, internal diameters & depths were obtained for Pipes, Manholes and Catchpits.
 Prior to any demolition, excavation or construction on the site, the relevant authority should be contacted for the possible location of further underground services, and detailed locations of all services.
 Title boundaries shown hereon were not marked at the time of survey and have been determined by plan dimensions only and not by field survey.

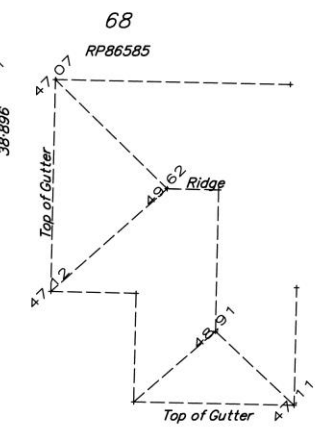

STREET
 NORTH
 To Power Pole #33436

JOHN KENNETH AKERS
CONSULTING SURVEYOR
STRATHPINE
 PO Box 615 Telephone (07) 3385 0234
 Strathpine, 4500 Facsimile (07) 3385 0469
 Email: akersurv@bigpond.net.au

DRAWING NUMBER **S3340DS1**

Surveyor Quotes – Questions

- _____
- _____
- _____
- _____
- _____
- _____
- _____



PLATINUM
ACCELERATOR

Engineer Quotes – Questions

- _____
- _____
- _____
- _____
- _____
- _____
- _____



PLATINUM
ACCELERATOR

Town Planner Quotes – Questions

- _____
- _____
- _____
- _____
- _____
- _____
- _____

